



TITLE OF THE INVENTION	INTERNALLY RESILIENT TIE FOR RAILWAY TRACK
INVENTOR'S NAME	JAN H. ZICHA, P.E.
INVENTOR'S TEL. NO.	301 322 5233, 301 805 9321, 202 331 7775 EXT. 213
APPLICATION NO.:	602 632 35

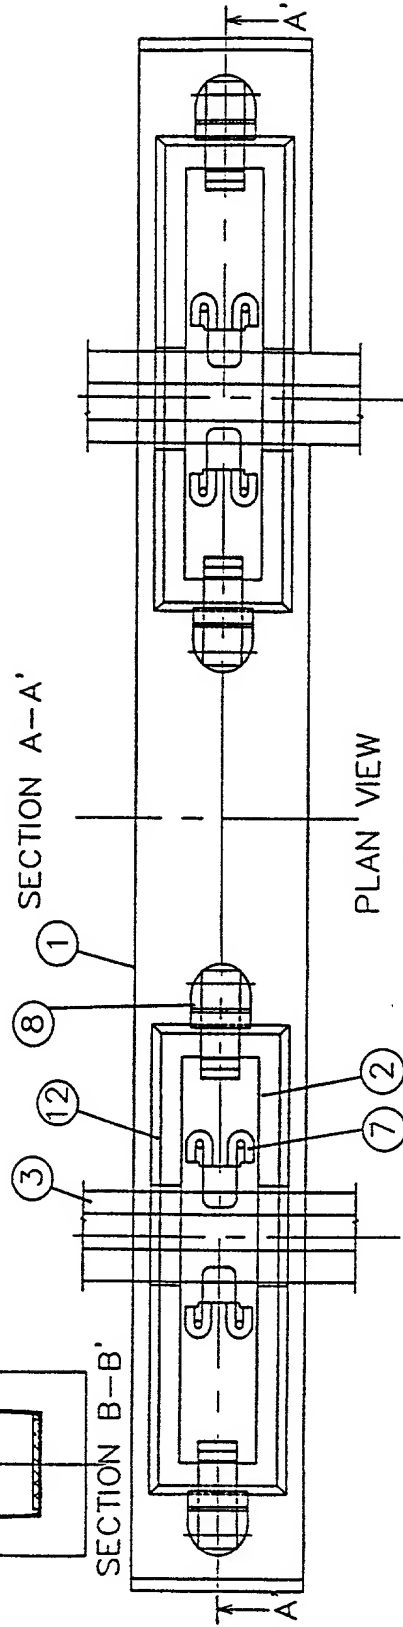


INTERNALLY RESILIENT TIE WITH INDEPENDENT BOOTED BLOCKS AND CONCRETE CASE
NOT TO SCALE

DRAWING NO. 1

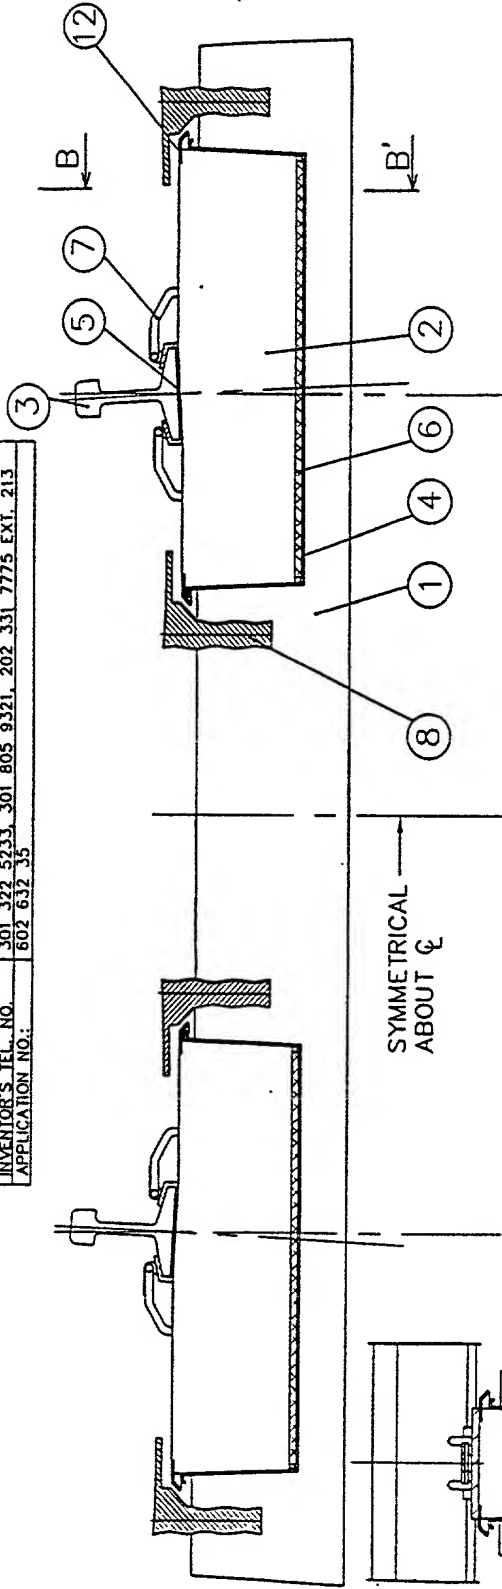

DRAWING NO. 2

TITLE OF THE INVENTION	INTERNALLY RESILIENT TIE FOR RAILWAY TRACK
INVENTOR'S NAME	JAN H. ZICH, JR., P.E.
INVENTOR'S TEL. NO.	301 322 5253, 301 805 9321, 202 331 7775 EXT. 213
APPLICATION NO.	602 632 35

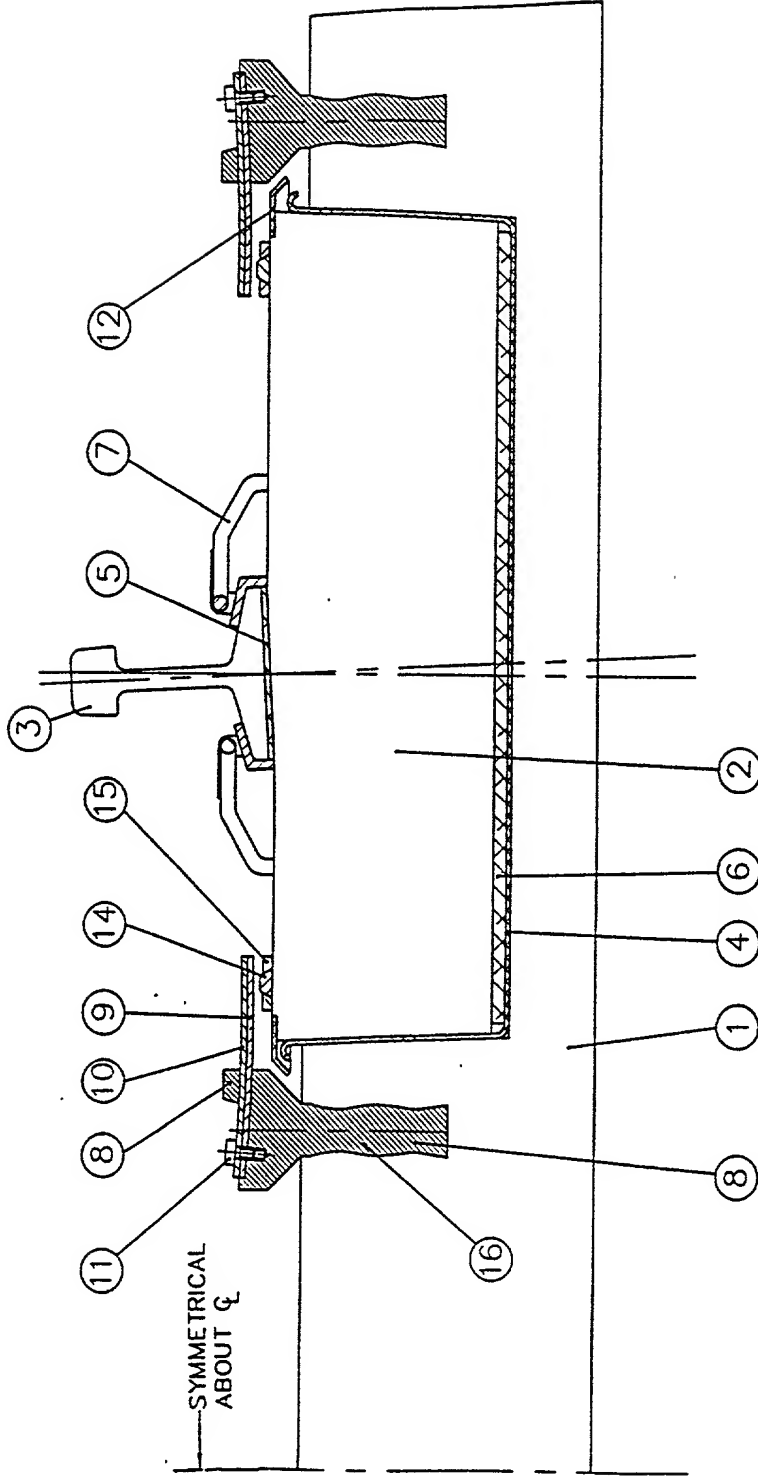

DETAIL OF SECTION A-A' SHOWING BLOCK RETAINER OF CLAIM 18


INTERNALLY RESILIENT TIE WITH INDEPENDENT BOOTED BLOCKS AND CONCRETE CASE

NOT TO SCALE

DRAWING NO. 3

205120 250500T


TITLE OF THE INVENTION	INTERNALLY RESILIENT TIE FOR RAILWAY TRACK
INVENTOR'S NAME	JAN H. ZICHA, P.E.
INVENTOR'S TEL. NO.	301 322 5233, 301 605 9321, 202 331 7775 EXT. 213
APPLICATION NO.	602 632 35

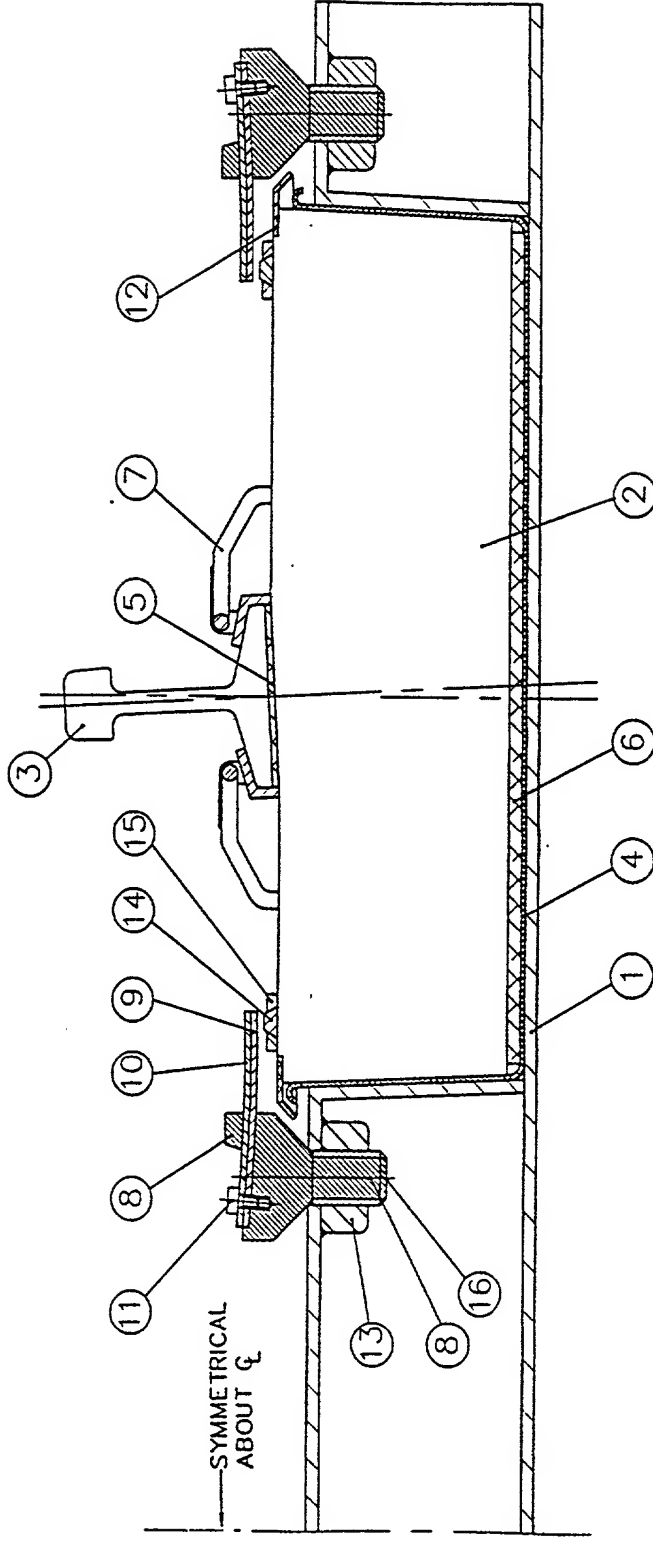

DETAIL OF SECTION A-A' SHOWING BLOCK RETAINER OF CLAIM 19
 INTERNALLY RESILIENT TIE WITH INDEPENDENT BOOTED BLOCKS AND STEEL CASE
 NOT TO SCALE

DRAWING NO. 4

TITLE OF THE INVENTION	INTERNALLY RESILIENT TIE FOR RAILWAY TRACK
INVENTOR'S NAME	JAN H. ZICHA, P.E.
INVENTOR'S TEL. NO.	301 322 5233, 301 805 9321, 202 331 7775 EXT. 213
APPLICATION NO.:	602 632 35

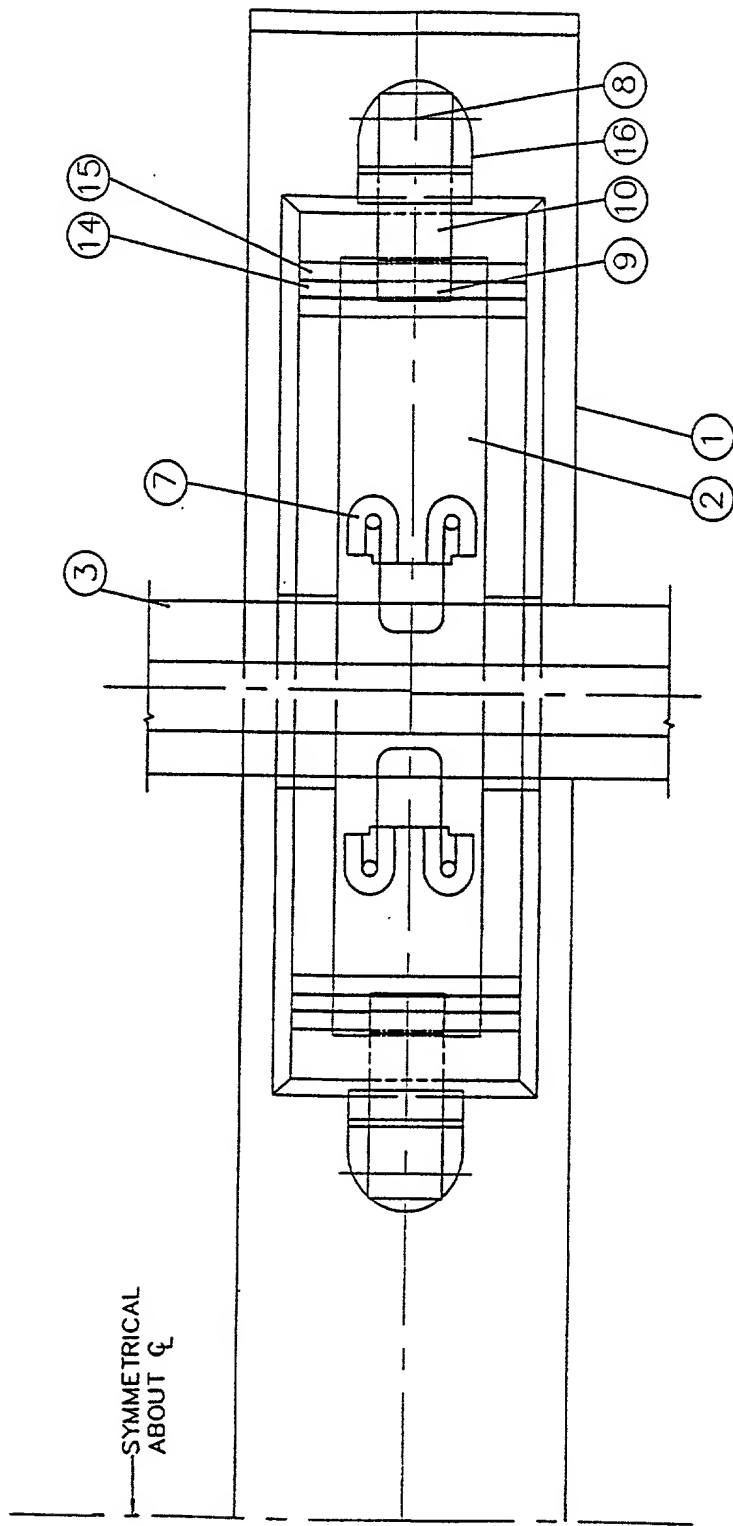

PLAN VIEW RELEVANT TO BLOCK RETAINERS OF CLAIMS 18 AND 19
 INTERNALLY RESILIENT TIE WITH INDEPENDENT
 BOOTED BLOCKS AND CONCRETE OR STEEL CASE
 NOT TO SCALE DRAWING NO. 5